


# TYPICAL PLANTER DETAIL

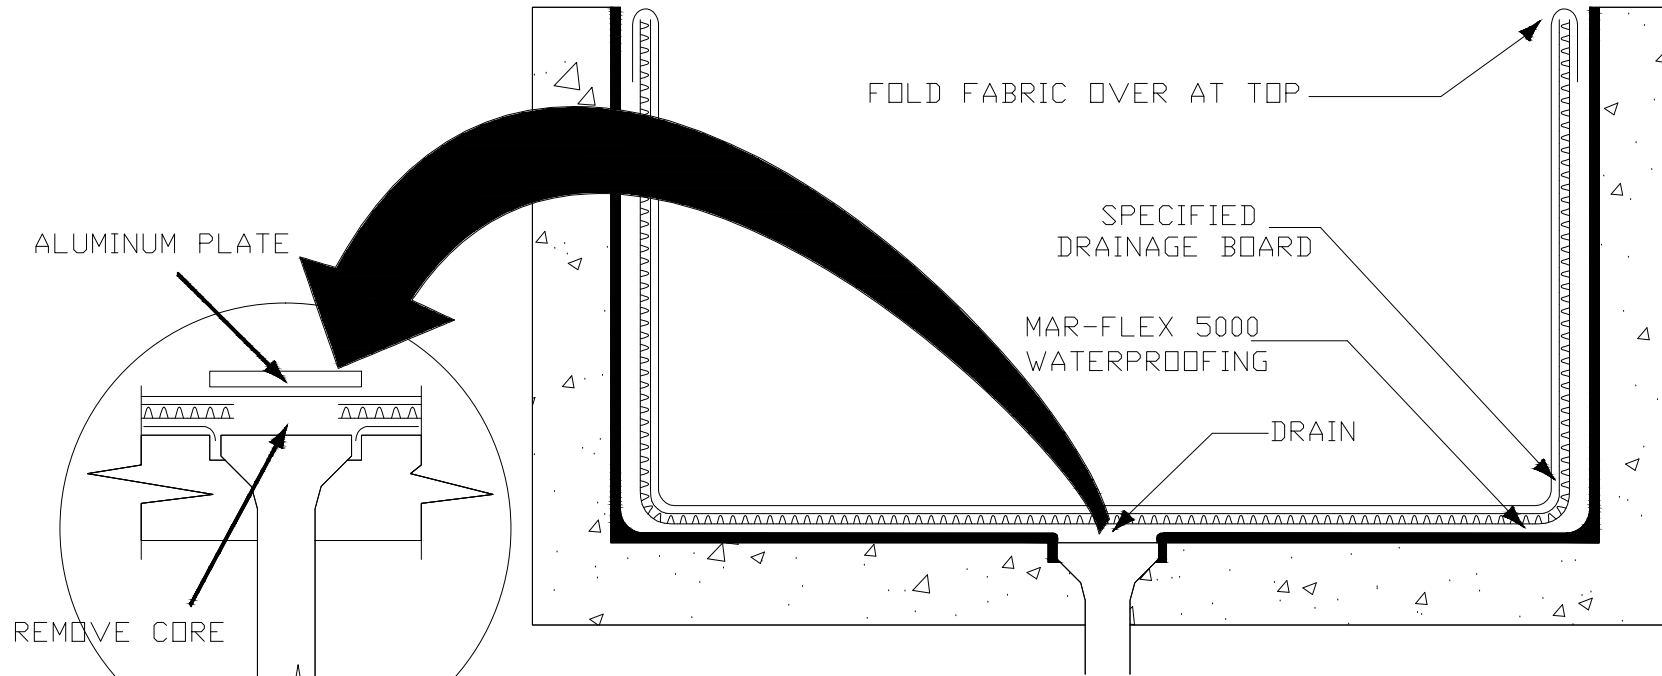

DETAIL 1

NOTE:  
WHEN USING DRAINAGE BOARD REMOVE CORE AND  
COVER WITH ALUMINUM PLATE AS SHOWN IN DETAIL

Mar-flex Waterproofing & Building Products  
500 Business Parkway  
Carlisle, OH 45005  
513-422-7285/800-498-1411  
www.mar-flex.com

MF5/6TPD